


— DEMISED AREA

181 Ashley Road  
Ground Floor (front)  
670 sqft  
Scale 1:100

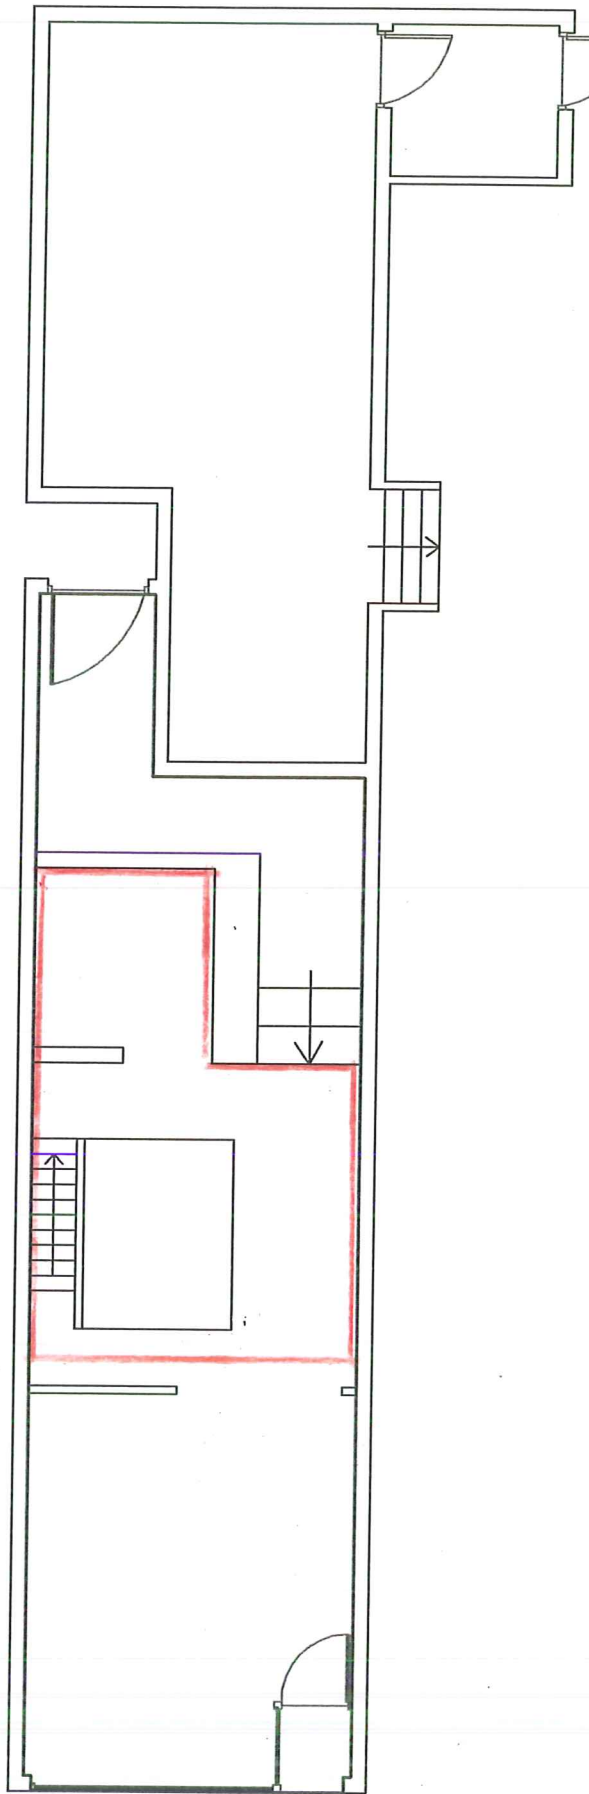

— DEMISED AREA

181 Ashley Road

BASEMENT

Scale 1:100